

FORM 'D'
TAMILNADU PUBLIC BUILDING (LICENSING) ACT. 1965
(TAMILNADU ACT 13 OF 1965) REFERRED TO IN RULE 6 OF THE TAMILNADU
PUBLIC BUILDING (LICENSING) RULE 1966)

PUBLIC BUILDING LICENCE - RENEWAL

Ref: Licence fee Rs.1000/- remitted by E-challan No. 20251120008365 Dt.20.11.2025

K.Dis.6628/2025/A7

Dated.17.12.2025

Public Building Licence - Renewal is hereby granted to **LAKSHMI SCHOOL**, Ward No.7, Block No.10, T.S.No.112, Door No.1, State Bank Colony, M.c.Road, Thanjavur Taluk & District in respect of the building where the above said School Building is being run subject to the following terms and conditions and for the period mentioned hereunder.

1. The period of validity of the Renewed Public Building Licence sanctioned shall be **15.11.2025 to 14.11.2028** (inclusive of both days.)

2. There should be no additions or alteration in the existing building without getting prior permission from the competent authority. A fresh licence has to be obtained if any addition or alteration is proposed to be made to the existing building or a portion of building for which the licence has been granted. This Licence has been granted to the building for running the above said School purpose only.

3. A Licence shall be renewed from time to time by submitting application in the prescribed format along with required supporting documents with the competent authority well in advance preferably 2 months before the date of expiry of the existing licence.

4. This licence is liable to be suspended for any violation of the Act or Rules framed thereunder or the conditions of this licence or if the licensed premises are not found conforming to the description shown in the attached plans and Annexures.



**TAKSILDAR,
THANJAVUR**

From:
The Correspondent
Lakshmi School,
112, Thanjavur Taluk & District.

To:
The Tahsildar,
Thanjavur.

THE TAMIL NADU PUBLIC BUILDING LICENSING ACT NO.13 OF 1965 THE
TAMIL NADU PUBLIC BUILDING LICENSE FOR

Lakshmi School
Class Rooms, Staff Rooms, Lab, Computer Room & Toilet etc.,

I intend /to continue to use the existing building / to use the building not at present used as a public building / which is situated in the site or plot or Land, Town or Revenue Survey No T.S No:112, Ward No:7, Block No:10, Thanjavur Taluk & District. and specified in the statement enclosed as a public building for a period of Three years from 15.11.2025 to 14.11.2028.

The year of construction and the present approximate cost of construction and the purpose for which it is to be used or is being used as public building are also furnished in the statement accompanying the application.

I enclosed a challan for Rs. 1000 No. ----- Dated ----- in the prescribed form furnished.

I also enclosed a certificate of structural soundness issued by.

Er. K. Veera Ramani, B.E., M.I.E.,
Panel Engineer
No:4, Azhagu Nagar,
Arulananda Nagar Extn,(East),
Thanjavur -7.
Phone No: 04362-272592. Cell:9443784282

Registration No : Thanjavur District Collector in R.C.No: 29449/2016/B1/Dt:10.03.2019
Class 1A (one A) Category

(Signature of the Owner / Occupier of the Building)

Correspondent

Lakshmi School,
No.1, SBI Colony Road,
Eswari Nagar Bus Stop,
Medical College Road,
Thanjavur - 4

Enclosure: (i) Statement
(ii) Chelan for Rs. 1000 No. ----- Dated -----
(iii) Form A, B, C, E & Declaration

Lion. Er. K. VEERA RAMANI B.E., M.I.E., F.I.V.,
REGISTERED PANEL ENGINEER (CLASS 1 A)
REGISTERED ENGINEER AND
REGISTERED STRUCTURAL ENGINEER IN
TOWN AND COUNTRY PLANNING DEPARTMENT

☎ 04362 272592
Cell : 94437 84282

No. 4, Azhagu Nagar,
Arulananda Nagar 7th Street Extn. (E),
THANJAVUR - 613 007.
E-mail : kvramanitnj@gmail.com

Date : 12.11.25

Stability Certificate and plan for the Building in

"Lakshmi School"

T.S No:112, Ward No:7, Block No:10, Thanjavur Taluk & District.

Building No.	Building	Accommodation Classroom	Others	Remark
1	Class Rooms, Staff Rooms, Lab, Computer Room & Toilet etc.,	1500 Nos	-	
	Total	1500 Nos		

TO WHOM SO EVER IT MAY CONCERN

I certify that all the building and structures including Compound wall / Fence in the campus of **"Lakshmi School" T.S No:112, Ward No:7, Block No:10, Thanjavur Taluk & District.** have been covered by the stability certificate issued on 12.11.2025 for Three years 15.11.2025 to 14.11.2028.

Signature of the Engineer.


Lion. Er. K. Veera Ramani, B.E., M.I.E., F.I.V.,
REGISTERED PANEL ENGINEER (CLASS 1A)
REGISTERED ENGINEER AND
REGISTERED STRUCTURAL ENGINEER IN
TOWN AND COUNTRY PLANNING DEPARTMENT
No:4, Azhagu Nagar, Arulananda Nagar
7th Street Extn., (E), Thanjavur-613 007.
Phone: (04362)-272592, Cell No: 94437 84282

STATEMENT ACCOMPANYING
FORM - A

- | | |
|---|---|
| 1 Name of the Building | : Lakshmi School |
| 2 Location | : |
| Street | : |
| Door No of the building | : |
| T.S. No | : T.S No:112 |
| Ward No | : Ward No:7, Block No:10 |
| Name of Place , it | |
| Corporation / Municipality / | |
| Panchayat Union / Township | : Thanjavur Taluk & District |
| Contonnement. | |
| 3 Year of Construction | : 2020 |
| 4 Approximate cost of construction | : Rs: 6,52,00,000/- |
| 5 Purpose for which the building is being used or proposed to be used. | : Class Rooms, Staff Rooms, Lab, Computer Room & Toilet etc., |
| 6 Details of construction of the building (Particulars of the foundaion, Soil, Specification of the various part under) | : R.C.C. Framed Structure
Clay mixed with sand |
| 7 | |
| 1 Foundation | : C.C 1:2:4 using 20 mm jelly. for column footing and column |
| 2 Basement | : Brick work in Cement mortar |
| 3 Superstructure | : Brick work in Cement mortar |
| 4 Floor and Roof | : Cement flooring, R.C.C Roof |
| 8 Period for which Licenses is required | : Three years 15.11.2025 to 14.11.2028. |
| 9 No. of persons to be accommodated | : 1500 Nos |

Signature of the Engineer

K. Veera
Lion.Er. K. Veera Ramani, BE., M.I.E., F.I.V.,
REGISTERED PANEL ENGINEER (CLASS 1A)
REGISTERED ENGINEER AND
REGISTERED STRUCTURAL ENGINEER IN
TOWN AND COUNTRY PLANING DEPARTMENT
No:4, Azhagu Nayar, Arulananda Nagar
7th Street Extn., (E), Thanjavur-613 007.
Phone: (04362)-272592, Cell No: 94437 84282

- 10 I assure that no additional or alteration has been made to the existing building or portion of a building for the application has been made. I undertake to obtain a fresh license in-case any addition or alteration is made to the existing building or portion of the building. I also undertake to obtain a fresh license on the purpose for which the license was granted for the use of the building or a portion of the changed or altered subsequently.

(Signature of the Owner / Occupier of the Building)

Date : 12.11.2025

FORM - B

Form of certificate of a structural under sub section (1) of section 4 of the Tamil Nadu Public Building Licensing Act 1965 referred to in Rule 4 of the Tamil Nadu Public Building (Licensing) Rule 1976

I certify that, I have inspected the building mentioned in the statement and furnished Below its salient technical features.

Class Rooms, Staff Rooms, Lab, Computer Room & Toilet etc.,

1. FOUNDATION

- | | |
|---|------------------------|
| (I) Depth below ground level | : 2.50 M |
| (II) Nature of Soil met with at Foundation Level | : Clay mixed with sand |
| (III) Pressure at Foundation | : 8.50 Ton / sqm |
| (IV) Probable safe bearing capacity of the strata at foundation | : 20 Ton / sqm |

2. SUPERSTRUCTURES

- | | |
|---|---|
| (I) Maximum stress in the most critical section of Masonry and Concrete | : Column - 210 Ton / sqm
Concrete - 12.00 Ton / sqm |
| (II) Nature of Masonry and concrete and its safe Permissible stress | : CC 1:2:4 using 20mm jelly 500 Ton/sqm.
CC 1:5:10 using 40mm jelly 100 Ton/sqm. |

The Structural soundness of the Building has been verified by me with reference to the I.S.I loading standards 875 (latest version) and other relevant indian standards code of Practice and I declare that the building is structurally sound to be used as a public building for the purpose noted in the statement.

A license may be granted to utilise the building for the period from 15.11.2025 to 14.11.2028 three years.

Signature of the Engineer

Date : 12.11.2025


Lion Er. K. Veera Ramani, BE., M.I.E., F.I.V.,
 REGISTERED PANEL ENGINEER (CLASS 1A)
 REGISTERED ENGINEER AND
 REGISTERED STRUCTURAL ENGINEER IN
 TOWN AND COUNTRY PLANNING DEPARTMENT
 No:4, Azhagu Nayar, Arulananda Nagar
 7th Street Extn., (E), Thanjavur-613 001.
 Phone: (04362)-272592, Cell No: 94437 64282

Building No:1

FORM-C

**STATEMENT TO ACCOMPANY THE CERTIFICATION OF
STRUCTURAL SOUNDNESS**


- 1 Location of the building : Lakshmi School
Location :
Door No of the building :
T.S. No : T.S No:112
Ward No : Ward No:7, Block No:10
Name of the place : Thanjavur Taluk & District
- 2 Age of the Building : 5 Years
- 3 Number of Storeys : Three Storeyed
- 4 Short description of structure Steel
R.C.C. framed or Load bearing masonry : R.C.C. Framed Structure
- 5 Purpose for which the building is : Class Rooms, Staff Rooms, Lab, Computer Room & Toilet etc.,
certified for use
- 6 The period for which the building : 50 Years
will be structurally sound
- 7 No. of Persons to be accommodated : 1500 Nos
- 8 Remarks : Plan enclosed

Registration No: Thanjavur District Collector in R.C.No: 29449/2016/B1/Dt:10.03.2019

Class 1A (one A) Category

Date : 12.11.2025

Signature of the Engineer

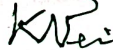

Lion. Er. K. Veera Ramani, BE., M.I.E., F.I.V.,
REGISTERED PANEL ENGINEER (CLASS 1A)
REGISTERED ENGINEER AND
REGISTERED STRUCTURAL ENGINEER IN
TOWN AND COUNTRY PLANNING DEPARTMENT
No:4, Azhagu Nagar, Arulananda Nagar
7th Street Extn., (E), Thanjavur-613 007.
Phone: (04362)-272592, Cell No: 94437 44282

FORM-E

Form of report to be made to the competent authority by inspecting authority the officers appointed under other Acts Section 28 of the Madras Public Building (Licensing) Act 1965 (Madras Act 13 of 1965) referred to in Rule 7 of the Madras Public Building (Licensing) Rules 1966.

- | | |
|---|---|
| 1 Name & Designation of the
Inspecting authority (or) officer
Appointed or having jurisdiction
under any other Act of Law. | : Er. K. Veera Ramani, B.E., M.I.E.,
Panel Engineer
Assistant Executive Engineer, P.W.D (Retd)
No:4, Azhagu Nagar, Arulananda Nagar Extn,(East),
Thanjavur-7.Phone No: 04362-272592. Cell:9443784282 |
| 2 Location of the building

Location

Door No of the building

T.S. No

Ward No

Name of Place , it | : Lakshmi School
:
:
: T.S No:112
: Ward No:7, Block No:10
: Thanjavur Taluk & District |
| 3 Date of inspection | : 12.11.2025 |
| 4 Purpose for which the Building is used | : Class Rooms, Staff Rooms, Lab, Computer Room & Toilet etc., |
| 5 Nature of defects noticed | : Nil |
| 6 Suggestions for rectifying the defects | : Not applicable |
| 7 if in dangerous condition immediate
action recommended to be taken. | : Not applicable |

Signature of the Engineer

Date : 12.11.2025


Lion.Er. K. Veera Ramani, B.E., M.I.E., F.I.V.,
REGISTERED PANEL ENGINEER (CLASS 1A)
REGISTERED ENGINEER AND
REGISTERED STRUCTURAL ENGINEER IN
TOWN AND COUNTRY PLANING DEPARTMENT
No:4, Azhagu Nagar, Arulananda Nagar
7th Street Extn., (E), Thanjavur-613 007.
Phone: (04362)-272592, Cell No: 94437 84282

DECLARATION

Er. K. Veera Ramani son of V. Kathiresan Residing at No:4, Azhagu Nagar, Arulananda Nagar Extn, (East), Thanjavur -7. do hereby declare that I posses the qualification and experience specified in the Table to rule 11 of the Tamil Nadu Public Buildings (License) rules 1965 and also approved in the panel of Private Practicing Engineers under **Class 1A (one A) Category** in **Thanjavur District Collector R.C.No: 29449/2016/B1/Dt:10.03.2019** for issuing the certificate of structural soundness for the Public buildings covered by the certificate under rule 11 of the Tamil Nadu Public Buildings (Licensing) Act 1965.

Remarks:

1. This certificate does not holds or ensures the responsibility for the stability of the building structure due to Natural Calamities like Earth Quake, Gale Cyclone, Fire and Tsunami.
2. The subsequent addition and alteration of the building should be done only with prior information to the certifying authority

Station: Thanjavur

Date: 12-11-25

Signature of the Engineer,


Lion. Er. K. Veera Ramani, B.E., M.I.E., F.I.V.,
REGISTERED PANEL ENGINEER (CLASS 1A)
REGISTERED ENGINEER AND
REGISTERED STRUCTURAL ENGINEER IN
TOWN AND COUNTRY PLANING DEPARTMENT
No:4, Azhagu Nagar, Arulananda Nagar
7th Street Extn., (E), Thanjavur-613 007.
Phone: (04362)-272592, Cell No: 94437 84282

1. Name & Address of Panel Engineer

:Er. K. Veera Ramani, B.E., M.I.E.,
Panel Engineer
No:4, Azhagu Nagar,
Arulananda Nagar Extn, (East),
Thanjavur -7.
Phone No: 04362-272592. Cell:9443784282

2. Experience of Panel Engineer

:25 years of Experiences in Government
side and 10 years of private practice as
Consulting Engineer and Private Practicing
Engineer from 2008

PROCEEDING OF THE DISTRICT COLLECTOR, THANJAVUR

PRESENT : THIRU. A.ANNADURAI, I.A.S

R.C.NO.29449/2016/B1


Date: 10.03.2019

Sub :	Buildings - Tamil Nadu Public Buildings - (Licensing) Act 1965 - application of Thiru.K.Veeraramani to include his name in the panel of Private practicing Engineer under class IA in Thanjavur District - Ordered.
Ref :	1) This Office L.dis.29449/2016/B1/dt.12.09.2016. 2) Engineer-in-Chief, WRD., and Chief Engineer (General), PWD, Chennai Lr.No.AEE/TI/AE-2/22330/2018/Dt.31.10.2018. 3) And other connected records.

++++++

ORDER:

As per the recommendation of Board of Engineers PWD., Chepuk, Chennai in the reference 2nd cited, Thiru.K.Veeraramani B.E., M.I.E., Plat No.4 Azhagu Nagar, Arulananda Nagar Extn (East), Thanjavur is included in the panel of private practicing Engineers under class IA (one A) category in Thanjavur District for the issue of structural soundness Certificate for the public buildings (the cost of which exceeds Rs.50.00 lakhs) under rule 11 of the TamilNadu Public Buildings (Licensing) Act 1965.

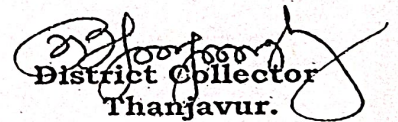
District Collector
Thanjavur.

(True copy)

To
Thiru.K.VEERA RAMANI B.E., M.I.E.,
Assistant Executive Engineer (Retired),
Public Works Department,
No.4, Azhagu Nagar,
Arulananda Nagar Extn. (East),
Thanjavur 613 007.

10/3/19


Lion. Er. K. Veera Ramani, BE., M.I.E., F.I.V.,
REGISTERED PANEL ENGINEER (CLASS 1A)
REGISTERED ENGINEER AND
REGISTERED STRUCTURAL ENGINEER IN
TOWN AND COUNTRY PLANNING DEPARTMENT
No:4, Azhagu Nagar, Arulananda Nagar
7th Street Extn., (E), Thanjavur-613 007.
Phone: (04362)-272592, Cell No: 94437 84282

PROCEEDING OF THE DISTRICT COLLECTOR, THANJAVUR

PRESENT : THIRU. A.ANNADURAI, I.A.S

R.C.NO.29449/2016/B1


Date: 10.03.2019

Sub :	Buildings - Tamil Nadu Public Buildings - (Licensing) Act, 1965 - application of Thiru.K.Veeraramani to include his name in the panel of Private practicing Engineer under class IA in Thanjavur District - Ordered.
Ref :	1) This Office L.dis.29449/2016/B1/dt.12.09.2016. 2) Engineer-in-Chief, WRD., and Chief Engineer (General), PWD, Chennai Lr.No.AEE/TI/AE-2/22330/2018/Dt.31.10.2018. 3) And other connected records.

++++++

ORDER:

As per the recommendation of Board of Engineers PWD., Chepuk, Chennai in the reference 2nd cited, Thiru.K.Veeraramani B.E., M.I.E., Plat No.4 Azhagu Nagar, Arulananda Nagar Exten (East), Thanjavur is included in the panel of private practicing Engineers under class IA (one A) category in Thanjavur District for the issue of structural soundness Certificate for the public buildings (the cost of which exceeds Rs.50.00 lakhs) under rule 11 of the TamilNadu Public Buildings (Licensing) Act 1965.


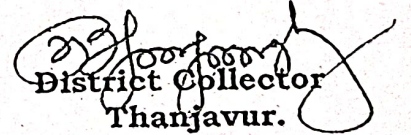

District Collector
Thanjavur.

(True copy)

To
Thiru.K.VEERA RAMANI B.E., M.I.E.,
Assistant Executive Engineer (Retired),
Public Works Department,
No.4, Azhagu Nagar,
Arulananda Nagar Extn.: (East),
Thanjavur 613 007.


10/3/19
K. Veera Ramani, B.E., M.I.E., F.I.V.,
REGISTERED PANEL ENGINEER (CLASS 1A)
REGISTERED ENGINEER AND
REGISTERED STRUCTURAL ENGINEER IN
TOWN AND COUNTRY PLANNING DEPARTMENT
No:4, Azhagu Nagar, Arulananda Nagar
7th Street Extn., (E), Thanjavur-613 007.
Phone: (04362)-272592, Cell No: 94437 84282

PLAN SHOWING THE EXISTING GROUND FLOOR, FIRST FLOOR & SECOND FLOOR SCHOOL BUILDING
FOR "LAKSHMI SCHOOL" IN WARD NO:7, BLOCK NO:10, T.S.NO:112, THANJAVUR DISTRICT.
[SCALE:- 1:100]

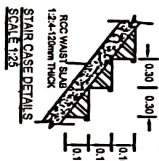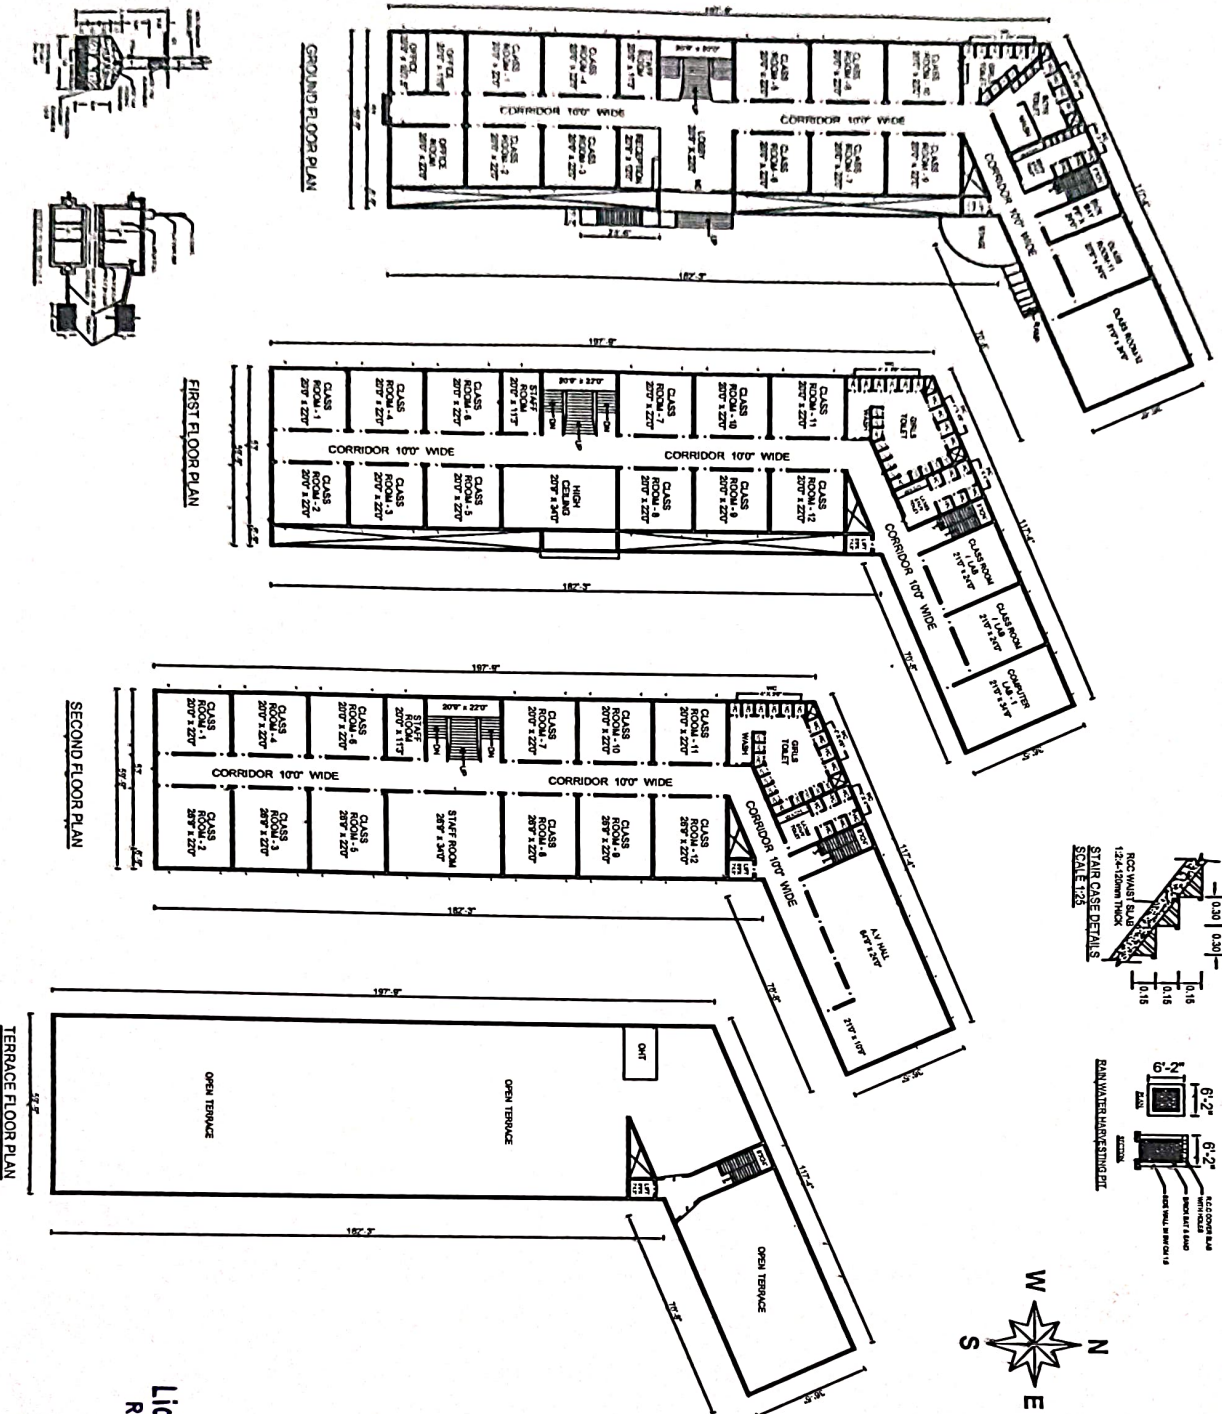

REFERENCE:

S.NO	DESCRIPTION	TYPE	SIZE
1.	DOOR	D	4'0" X 7'0"
2.	DOOR	D1	2'6" X 7'0"
3.	WINDOW	W	5'0" X 4'6"
4.	VENTILATOR	V	3'0" X 2'0"

AREA DETAILS:

S.NO	DESCRIPTION	AREA IN SQ.M	AREA IN SQ.FT
1.	PLOT AREA	6067.00	65281.00
2.	GROUND FLOOR	1329.23	14302.50
3.	FIRST FLOOR	1302.88	14019.00
4.	SECOND FLOOR	1302.88	14019.00
5.	OPEN SPACE	4737.77	50978.50

LEGEND:

EXISTING	BOUNDARY
PROPOSED	ROAD

NOTES:

1. ALL DIMENSIONS ARE IN FEET & INCHES
2. THE WASTE WATER FROM BATH WILL BE RECHARGED IN RAIN WATER PIT.
3. THE RAIN WATER IS CONNECTED TO RAIN WATER PERCOLATION PITS.

APPLICANT:

ENGINEER:

Lion Et. K. Veera Ramani, BE, M.I.E., F.I.Y.,
REGISTERED PANEL ENGINEER (CLASS 1A)
REGISTERED STRUCTURAL ENGINEER IN
TOWN AND COUNTRY PLANNING DEPARTMENT
No. 4, Azhagu Nagar, Arulananda Nagar
7th Street Extn., (E), Thanjavur-613 001
Phone: (04362)-212592, Cell No: 94437 84282

**STATEMENT SHOWING PURPOSE & ACCOMMODATION (CAPACITY) OF
THE BUILDING FOR WHICH THE PUBLIC BUILDING LICENCE (RENEWED)
HAS BEEN GRANTED**
(To be accompanied by the Public Building Licence issued in Form D)

Location of the building Door No. and name of the building	Purpose for which the building licence has been granted	Number of persons to be accommodated
<u>LAKSHMI SCHOOL</u> Ward No.7, Block No.10, T.S.No.112, Door No.1, State Bank Colony, M.c.Road, Thanjavur Taluk & District	<u>LAKSHMI SCHOOL</u> 1.Class Rooms, Staff Room, Lab, Computer Room & Toilet etc.,	1500 Nos.
	Total	1500 Nos.

17/12/25
**TAHSILDAR
THANJAVUR.**

28
17/12/25

PROCEEDINGS OF THE TAHSILDAR, THANJAVUR

Present: Thiru G.Sivakumar, B.Sc.,

K.Dis.6628/2025/A7

Dated.17.12.2025

Sub:	TAMILNADU PUBLIC BUILDING (LICENSING) ACT 1965 - The Correspondent, LAKSHMI SCHOOL , Ward No.7, Block No.10, T.S.No.112, Door No.1, State Bank Colony, M.c.Road, Thanjavur Taluk & District requested to grant public building licence (Renewal) for the period from 15.11.2025 to 14.11.2028 - Renewal Public Building Licence granted - Sanctioned - Orders Issued.
Ref:	1)Application received from The Correspondent, LAKSHMI SCHOOL , Ward No.7, Block No.10, T.S.No.112, Door No.1, State Bank Colony, M.c.Road, Thanjavur Taluk & District Dt.20.11.2025 2)Licence fee Rs.1000/-remitted by E-challan No.20251120008365 Dt.20.11.2025 3)Fire Safety Certificate issued by the Station Officer Transport, Addl.Addl. Assistant District Officer, Fire and Rescue Service Station, Thanjavur in SI.No.383/V/2025 dt.31.05.2025 4)Sanitary Certificate Issued by City Health Officer, Thanjavur City Municipal Corporation, Thanjavur in Roc.No.8062/2025/H4 dt.25.06.2025 5)Building Structural & Stability Certificate issued by Er.K.Veera Ramani, Thanjavur dt.12.11.2025 6) And other connected records.

** ** *

ORDER:

Under provisions of the sub section (1) of Section 6 of the Tamilnadu Public Buildings (Licensing) Act, 1965, Public building Licence (Renewal) in Form 'D' is hereby granted to **LAKSHMI SCHOOL**, Ward No.7, Block No.10, T.S.No.112; Door No.1, State Bank Colony, M.c.Road, Thanjavur Taluk & District, duly renewed for the period from **15.11.2025 to 14.11.2028** after careful consideration on the application received in the reference 1st cited above and verifying the supporting documents attached therein. The above sanctioned Renewal Public Building Licence in Form 'D' is herewith enclosed.

Encl: Form D

**TAHSILDAR,
THANJAVUR**

To
The Correspondent,
LAKSHMI SCHOOL,
Ward No.7, Block No.10, T.S.No.112,
Door No.1, State Bank Colony, M.c.Road,
Thanjavur Taluk & District.